


ENCLOSER I BASIC SYSTEM WITH CANT & CLEAT

U.S. PATENT 7,735,267

NON-STRUCTURAL APPLICATION

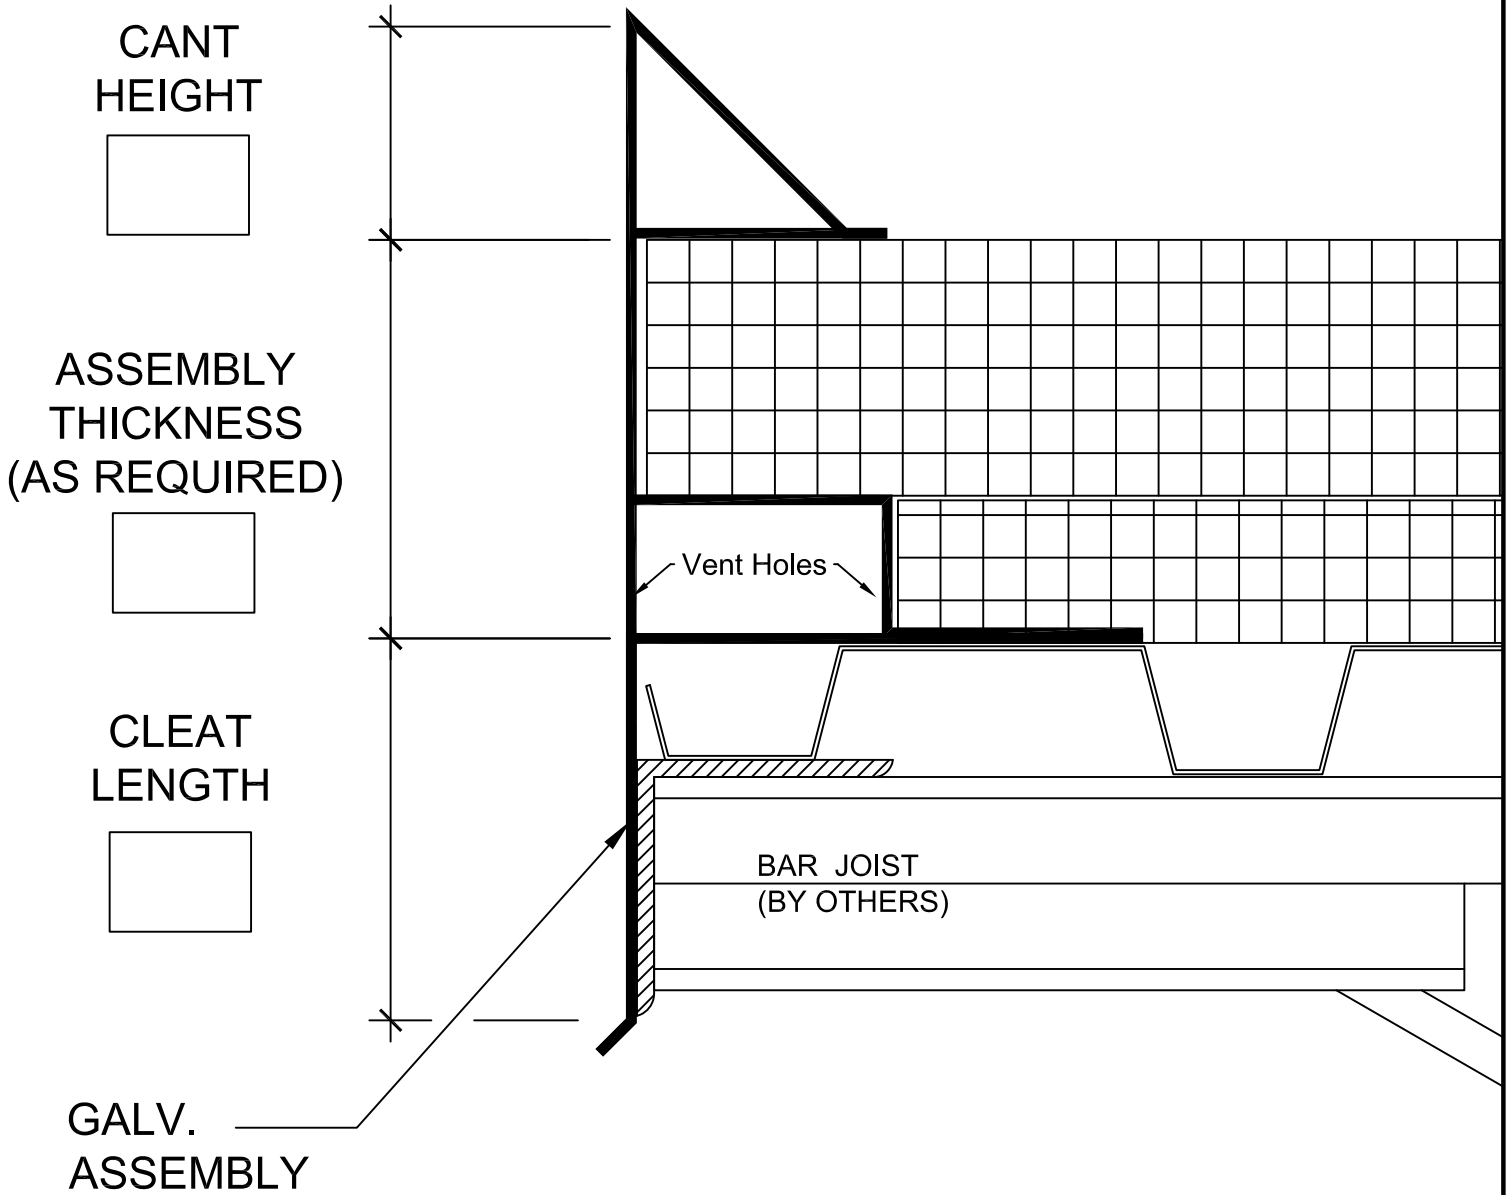

TYPICAL EDGE CONDITION

SCALE N.T.S.

@ LOW SLOPED ROOF

FABRICATION WILL PROCEED ONLY AFTER RECEIPT OF SIGNED PRINT APPROVAL.

PRINT APPROVAL:

ARCHITECT AND / OR CONTRACTOR SHALL VERIFY ALL DIMENSIONS, SIZES AND QUANTITIES. ALL PRODUCTS TO BE INSTALLED IN STRICT ACCORDANCE WITH ACS, LLC PRINTED INSTRUCTIONS.

APPROVED BY: _____ DATE: _____

PROJECT: _____
 ARCHITECT: _____
 CONTRACTOR: _____
 REPRESENTATIVE: _____



ACS

ACS, LLC

2550 Five Star Parkway, Suite 116
 Bessemer, Alabama 35022

Phone : 1-877-580-9756 www.acs-reps.com

DATE: 09/17/10

DRAWN BY: KK

CHECK BY: HA

SHEET __ OF __

DWG. NO. _____