


# ENCLOSER I SYSTEM WITH EXTENSION

U.S. PATENT 7,735,267

## NON-STRUCTURAL APPLICATION

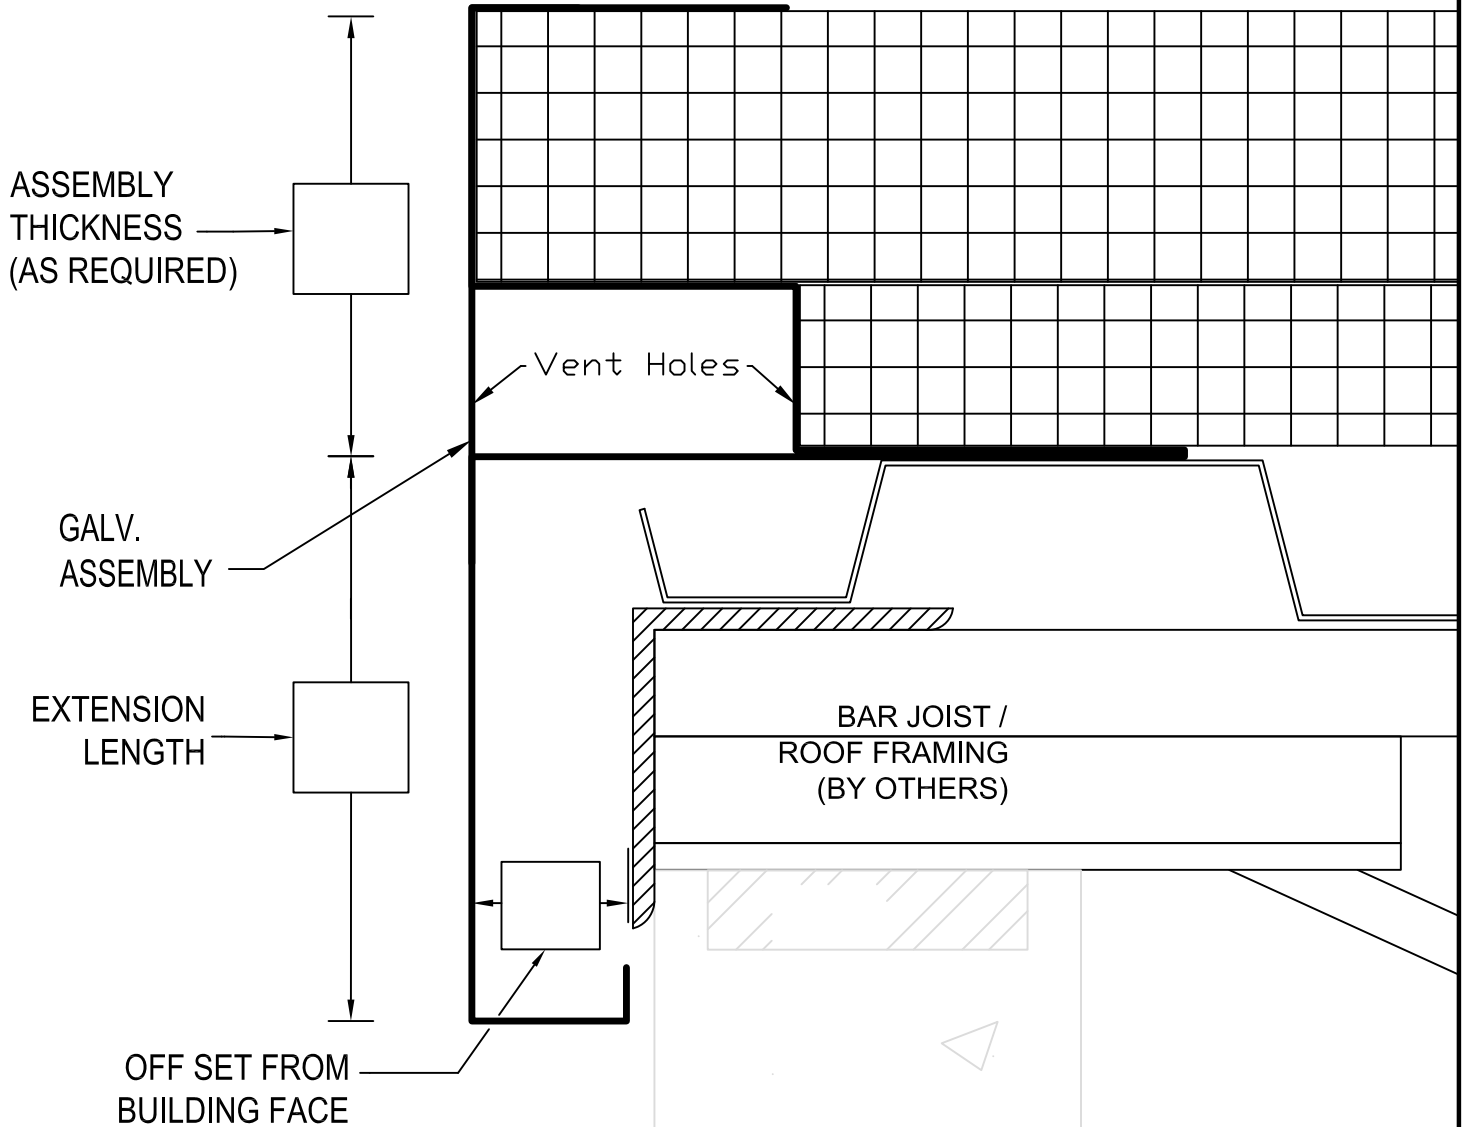

### TYPICAL EDGE CONDITION

SCALE N.T.S. @ SLOPED ROOF

FABRICATION WILL PROCEED ONLY AFTER RECEIPT OF SIGNED PRINT APPROVAL.

#### PRINT APPROVAL:

ARCHITECT AND / OR CONTRACTOR SHALL VERIFY ALL DIMENSIONS, SIZES AND QUANTITIES. ALL PRODUCTS TO BE INSTALLED IN STRICT ACCORDANCE WITH ACS, LLC PRINTED INSTRUCTIONS.

APPROVED BY: \_\_\_\_\_ DATE: \_\_\_\_\_

PROJECT: \_\_\_\_\_

ARCHITECT: \_\_\_\_\_

CONTRACTOR: \_\_\_\_\_

REPRESENTATIVE: \_\_\_\_\_



ACS

ACS, LLC

2550 Five Star Parkway, Suite 116

Bessemer, Alabama 35022

Phone : 1-877-580-9756 [www.acs-reps.com](http://www.acs-reps.com)

DATE: 09/17/10

DRAWN BY: KK

CHECK BY: HA

SHEET \_\_ OF \_\_

DWG. NO. \_\_\_\_\_