


ENCLOSER I SYSTEM WITH EXTENSION

U.S. PATENT 7,735,267

STRUCTURAL APPLICATION

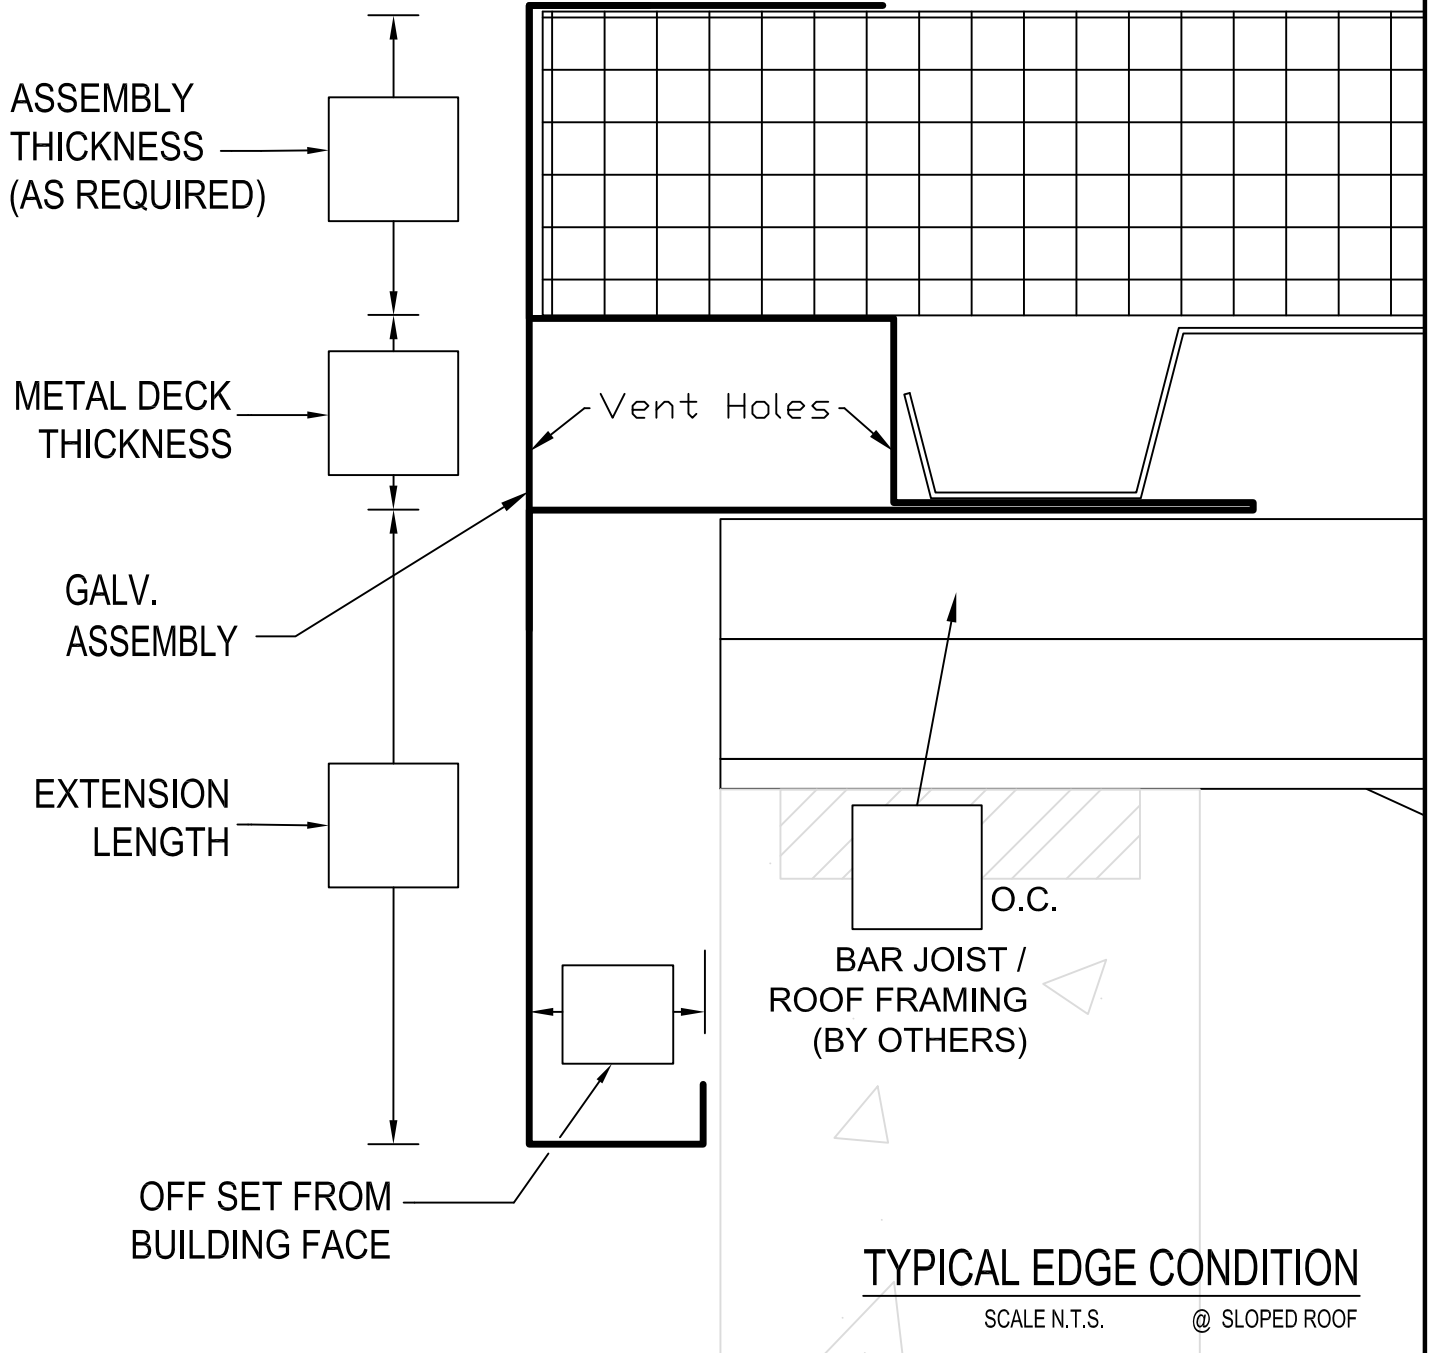

FABRICATION WILL PROCEED ONLY AFTER RECEIPT OF SIGNED PRINT APPROVAL.

PRINT APPROVAL:

ARCHITECT AND / OR CONTRACTOR SHALL VERIFY ALL DIMENSIONS, SIZES AND QUANTITIES. ALL PRODUCTS TO BE INSTALLED IN STRICT ACCORDANCE WITH ACS, LLC PRINTED INSTRUCTIONS.

APPROVED BY: _____ DATE: _____

PROJECT: _____

ARCHITECT: _____

CONTRACTOR: _____

REPRESENTATIVE: _____



ACS

ACS, LLC

2550 Five Star Parkway, Suite 116

Bessemer, Alabama 35022

Phone : 1-877-580-9756 www.acs-reps.com

DATE: 09/14/10

DRAWN BY: KK

CHECK BY: HA

SHEET __ OF __

DWG. NO. _____