


# ENCLOSER II BASIC SYSTEM WITH CANT & CLEAT

U.S. PATENT Pending

## STRUCTURAL APPLICATION

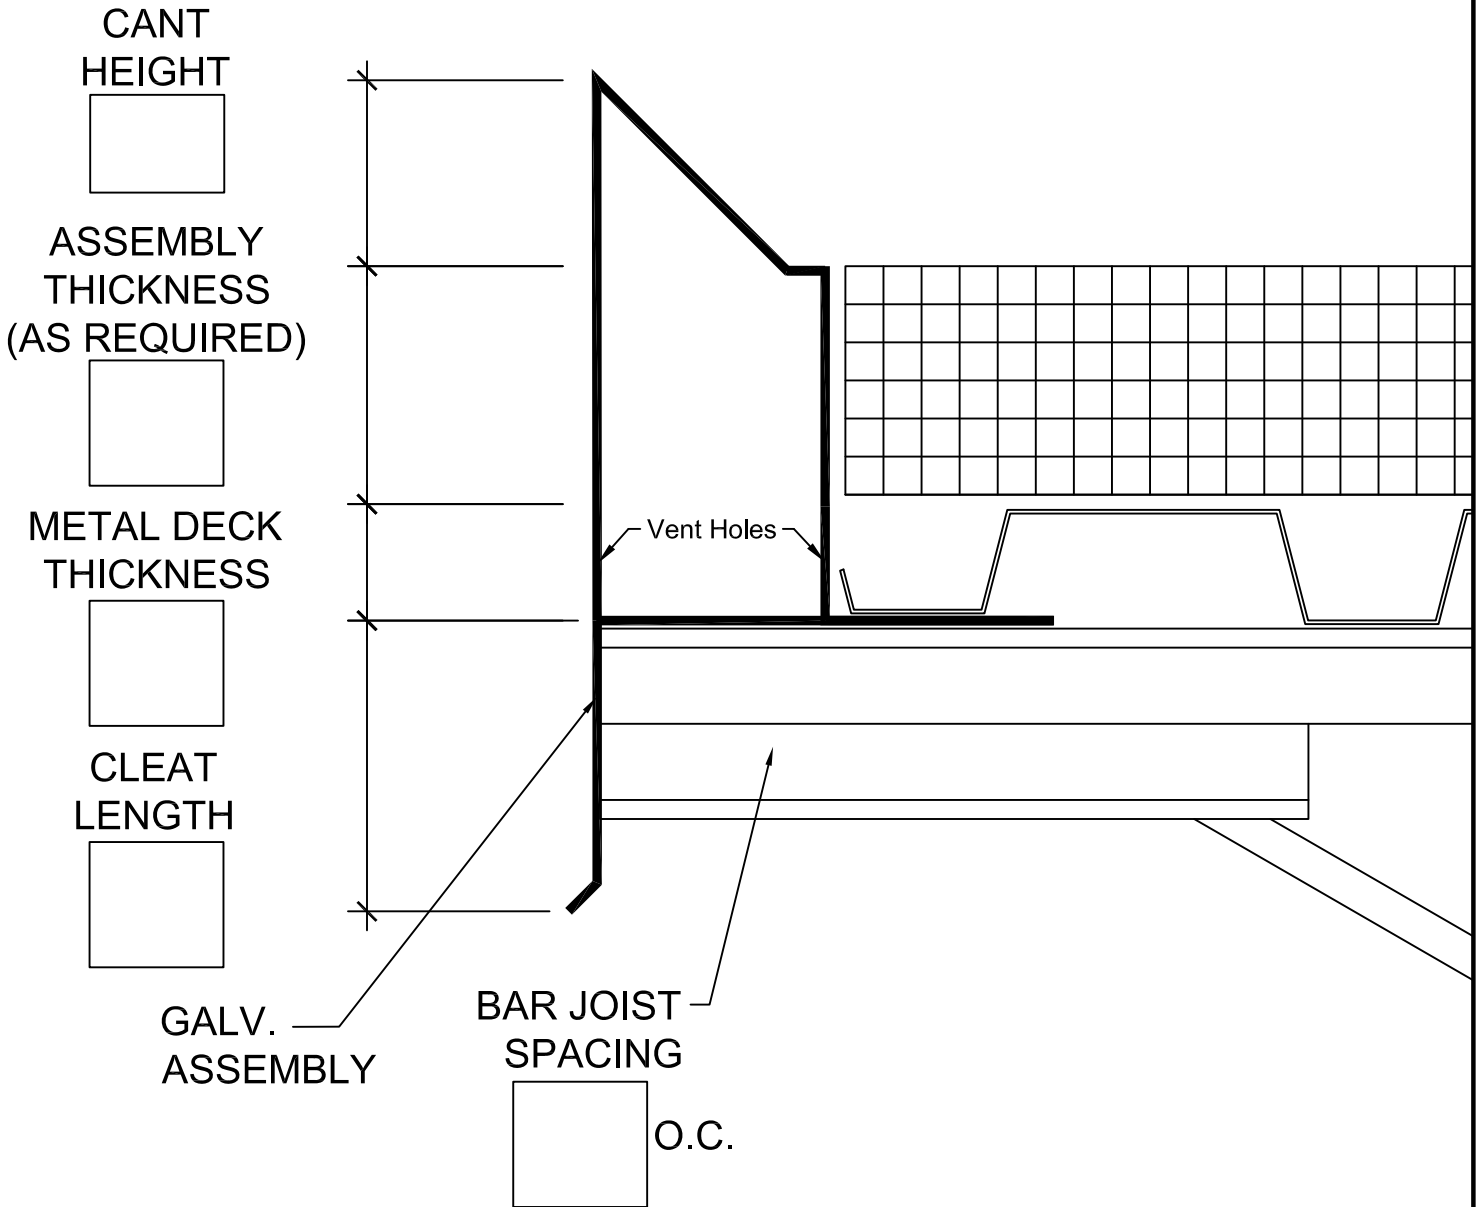

### TYPICAL EDGE CONDITION

SCALE N.T.S.

@ LOW SLOPED ROOF

FABRICATION WILL PROCEED ONLY AFTER RECEIPT OF SIGNED PRINT APPROVAL.

**PRINT APPROVAL:**

ARCHITECT AND / OR CONTRACTOR SHALL VERIFY ALL DIMENSIONS, SIZES AND QUANTITIES. ALL PRODUCTS TO BE INSTALLED IN STRICT ACCORDANCE WITH ACS, LLC PRINTED INSTRUCTIONS.

APPROVED BY: \_\_\_\_\_ DATE: \_\_\_\_\_

PROJECT: \_\_\_\_\_  
 ARCHITECT: \_\_\_\_\_  
 CONTRACTOR: \_\_\_\_\_  
 REPRESENTATIVE: \_\_\_\_\_



**ACS, LLC**  
 2550 Five Star Parkway, Suite 116  
 Bessemer, Alabama 35022  
 Phone : 1-877-580-9756 www.acs-reps.com

DATE: 9/17/10

SHEET \_\_ OF \_\_

DRAWN BY: KK

CHECK BY: HA

DWG. NO. \_\_\_\_\_