


ENCLOSER II BASIC SYSTEM WITH CLEAT

U.S. PATENT Pending

STRUCTURAL APPLICATION

ASSEMBLY
THICKNESS
(AS REQUIRED)

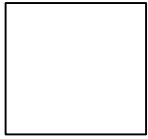

METAL DECK
THICKNESS



CLEAT
LENGTH




GALV.
ASSEMBLY

BAR JOIST
SPACING



O.C.

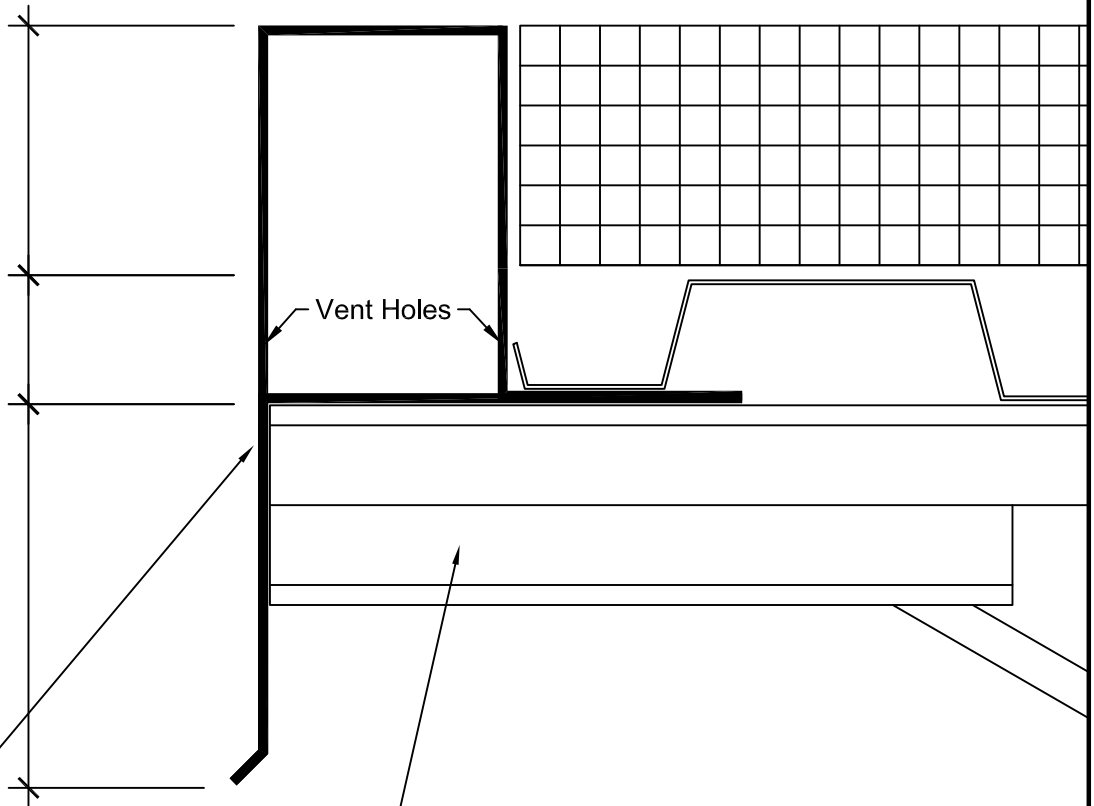

TYPICAL EDGE CONDITION

SCALE: N.T.S.

@ LOW SLOPED ROOF

FABRICATION WILL PROCEED ONLY AFTER RECEIPT OF SIGNED PRINT APPROVAL.

PRINT APPROVAL:

ARCHITECT AND / OR CONTRACTOR SHALL VERIFY ALL DIMENSIONS, SIZES AND QUANTITIES. ALL PRODUCTS TO BE INSTALLED IN STRICT ACCORDANCE WITH ACS, LLC PRINTED INSTRUCTIONS.

APPROVED BY: _____ DATE: _____

PROJECT: _____
ARCHITECT: _____
CONTRACTOR: _____
REPRESENTATIVE: _____



ACS

ACS, LLC
2550 Five Star Parkway, Suite 116
Bessemer, Alabama 35022
Phone: 1-877-580-9756 www.acs-reps.com

DATE: 9/17/10

DRAWN BY: KK

CHECK BY: HA

SHEET ___ OF ___

DWG. NO. _____